

NOTE:

1. PRIME ALL WOOD COMPONENTS WITH INTUMESCENT PRIMER.
2. REFERENCE SPECIFICATION FOR SURFACING, MEMBRANE TYPE, AND INSULATION/COVER BOARD TYPE AND ATTACHMENT METHOD.


DRAWINGS ON 8 1/2" x 11" TITLE BLOCKS ARE NOT TO SCALE.

CURB DETAIL / AIR HANDLING STATION



THE GARLAND COMPANY, INC.
 GARLAND CANADA, INC.
 THE GARLAND COMPANY UK, LTD

PROJECT:	
CUSTOMER:	
ARCHITECT:	
REPRESENTATIVE:	
DATE:	SHT: OF

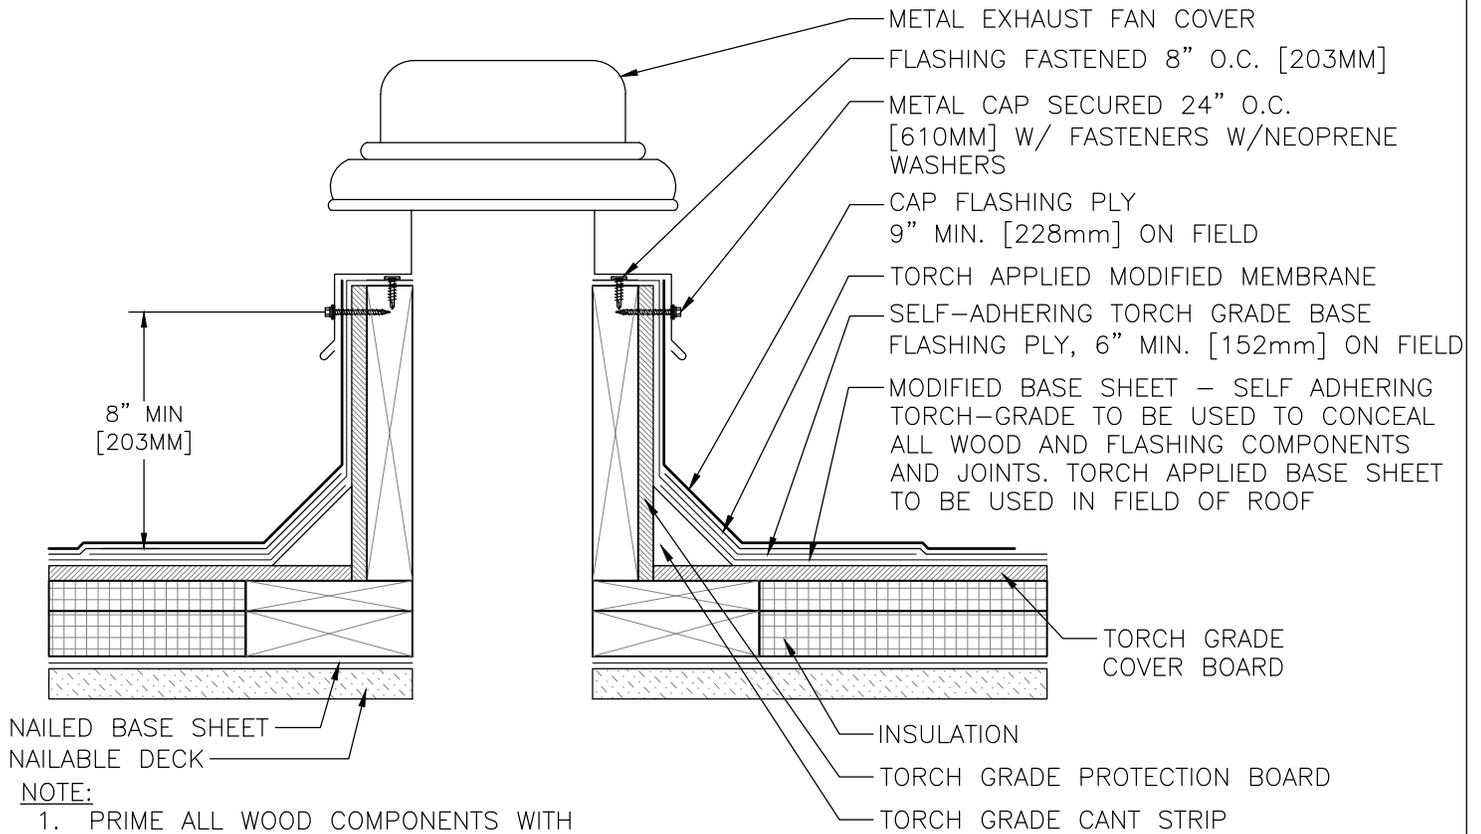

NOTE:

1. PRIME ALL WOOD COMPONENTS WITH INTUMESCENT PRIMER.
2. REFERENCE SPECIFICATION FOR SURFACING, MEMBRANE TYPE, AND INSULATION/COVER BOARD TYPE AND ATTACHMENT METHOD.


DRAWINGS ON 8 1/2"x11 TITLE BLOCKS ARE NOT TO SCALE.

EXHAUST FAN



THE GARLAND COMPANY, INC.
GARLAND CANADA, INC.
THE GARLAND COMPANY UK, LTD

PROJECT:	
CUSTOMER:	
ARCHITECT:	
REPRESENTATIVE:	
DATE:	SHT: OF

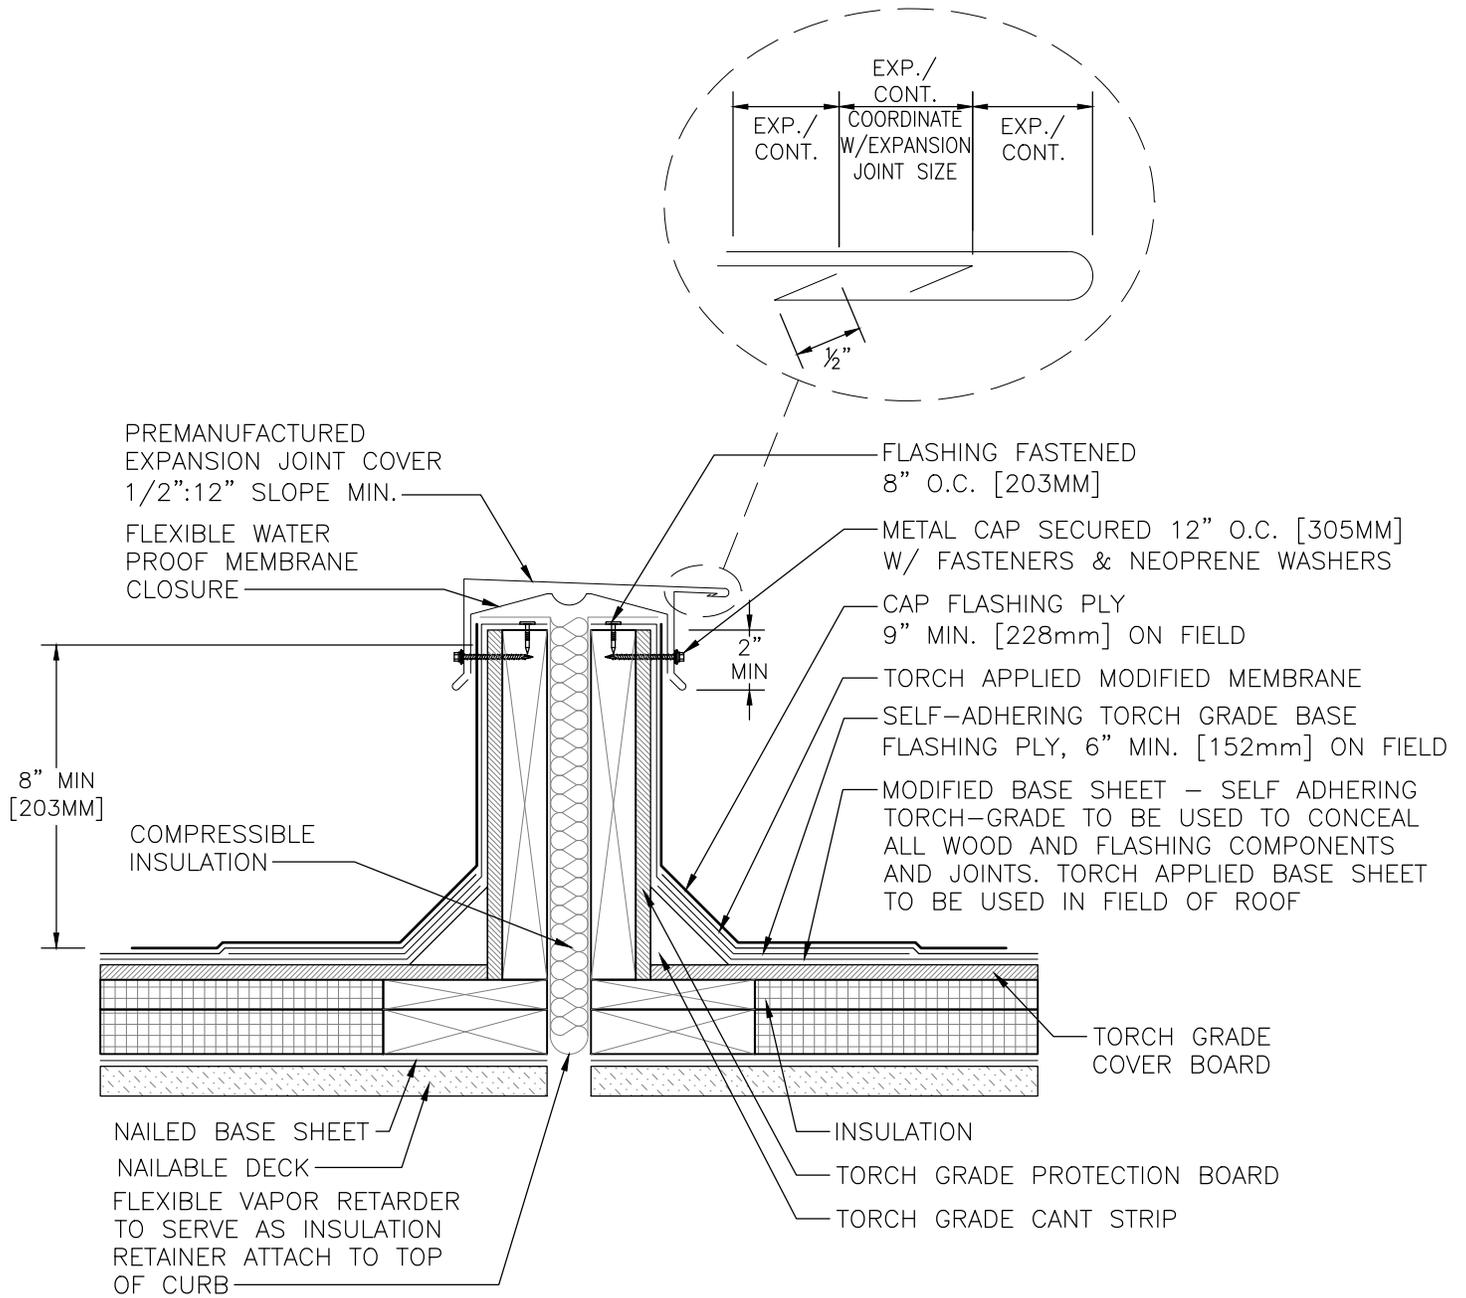

NOTE:

1. PRIME ALL WOOD COMPONENTS WITH INTUMESCENT PRIMER.
2. REFERENCE SPECIFICATION FOR SURFACING, MEMBRANE TYPE, AND INSULATION/COVER BOARD TYPE AND ATTACHMENT METHOD.


DRAWINGS ON 8 1/2"x11 TITLE BLOCKS ARE NOT TO SCALE.

EXPANSION JOINT



THE GARLAND COMPANY, INC.
GARLAND CANADA, INC.
THE GARLAND COMPANY UK, LTD

PROJECT:	
CUSTOMER:	
ARCHITECT:	
REPRESENTATIVE:	
DATE:	SHT: OF

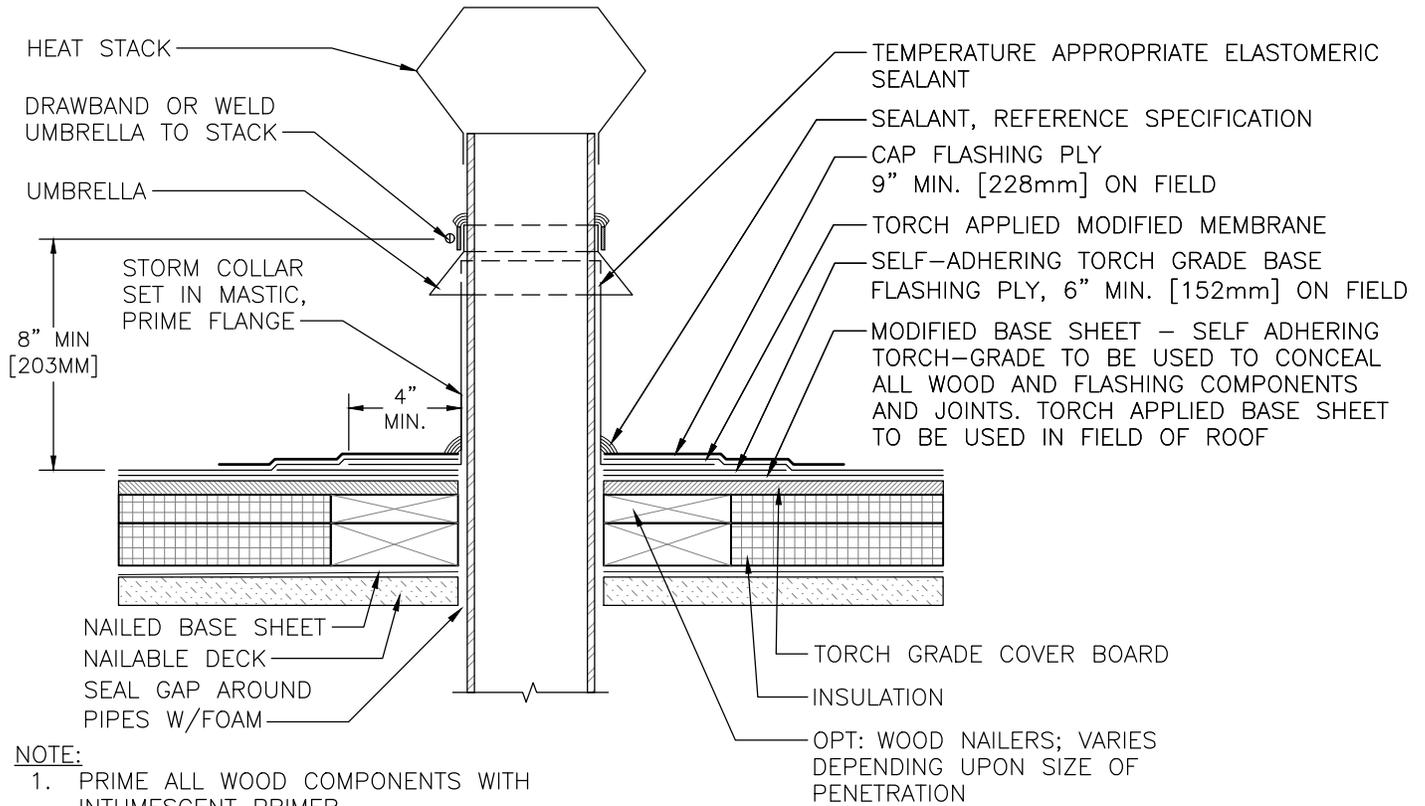

- NOTE:**
1. PRIME ALL WOOD COMPONENTS WITH INTUMESCENT PRIMER.
 2. REFERENCE SPECIFICATION FOR SURFACING, MEMBRANE TYPE, AND INSULATION/COVER BOARD TYPE AND ATTACHMENT METHOD.


DRAWINGS ON 8 1/2"x11 TITLE BLOCKS ARE NOT TO SCALE.

HEAT STACK



THE GARLAND COMPANY, INC.
 GARLAND CANADA, INC.
 THE GARLAND COMPANY UK, LTD

PROJECT:	
CUSTOMER:	
ARCHITECT:	
REPRESENTATIVE:	
DATE:	SHT: OF

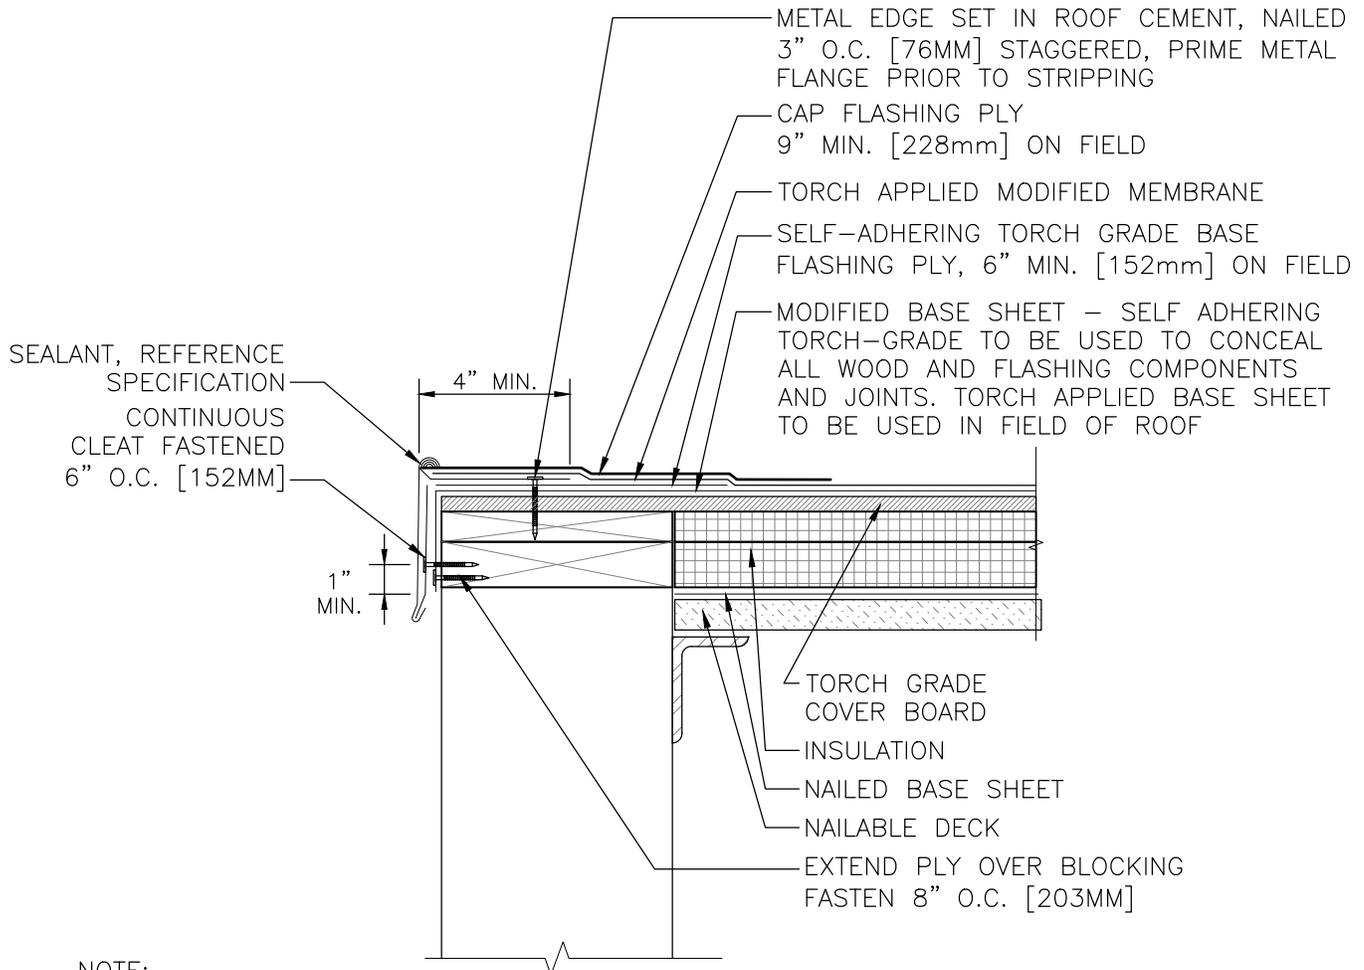

NOTE:

1. PRIME ALL WOOD COMPONENTS WITH INTUMESCENT PRIMER.
2. REFERENCE SPECIFICATION FOR SURFACING, MEMBRANE TYPE, AND INSULATION/COVER BOARD TYPE AND ATTACHMENT METHOD.


DRAWINGS ON 8 $\frac{1}{2}$ "x11 TITLE BLOCKS ARE NOT TO SCALE.

METAL EDGE - DRIP EDGE



THE GARLAND COMPANY, INC.
 GARLAND CANADA, INC.
 THE GARLAND COMPANY UK, LTD

PROJECT:	
CUSTOMER:	
ARCHITECT:	
REPRESENTATIVE:	
DATE:	SHT: OF

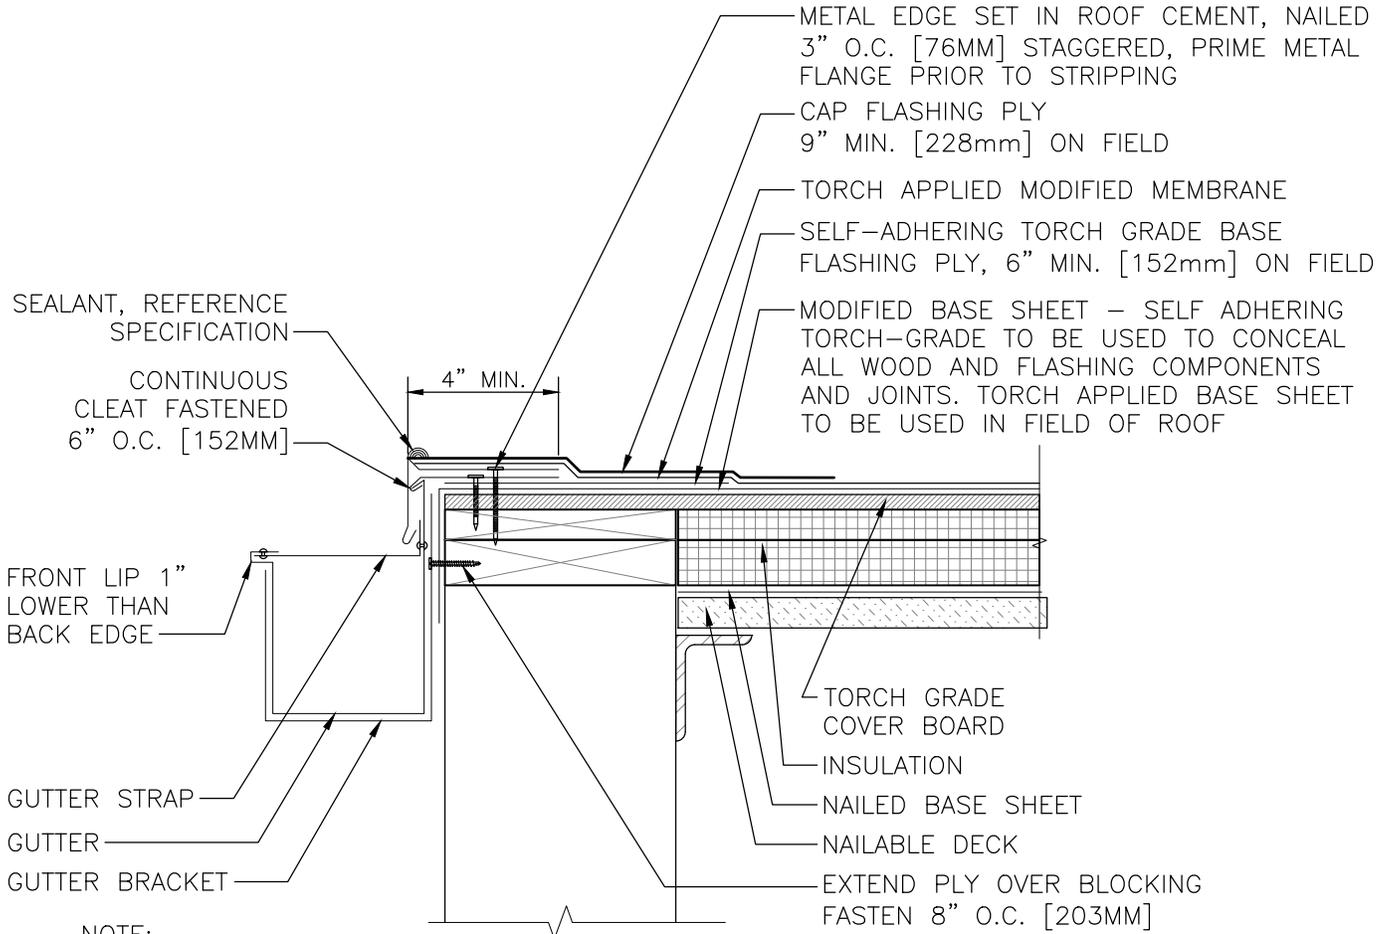

NOTE:

1. PRIME ALL WOOD COMPONENTS WITH INTUMESCENT PRIMER.
2. REFERENCE SPECIFICATION FOR SURFACING, MEMBRANE TYPE, AND INSULATION/COVER BOARD TYPE AND ATTACHMENT METHOD.

DRAWINGS ON 8 1/2" x 11" TITLE BLOCKS ARE NOT TO SCALE.


METAL EDGE - DRIP EDGE WITH GUTTER



since 1895

THE GARLAND COMPANY, INC.
 GARLAND CANADA, INC.
 THE GARLAND COMPANY UK, LTD

PROJECT:	
CUSTOMER:	
ARCHITECT:	
REPRESENTATIVE:	
DATE:	SHT: OF

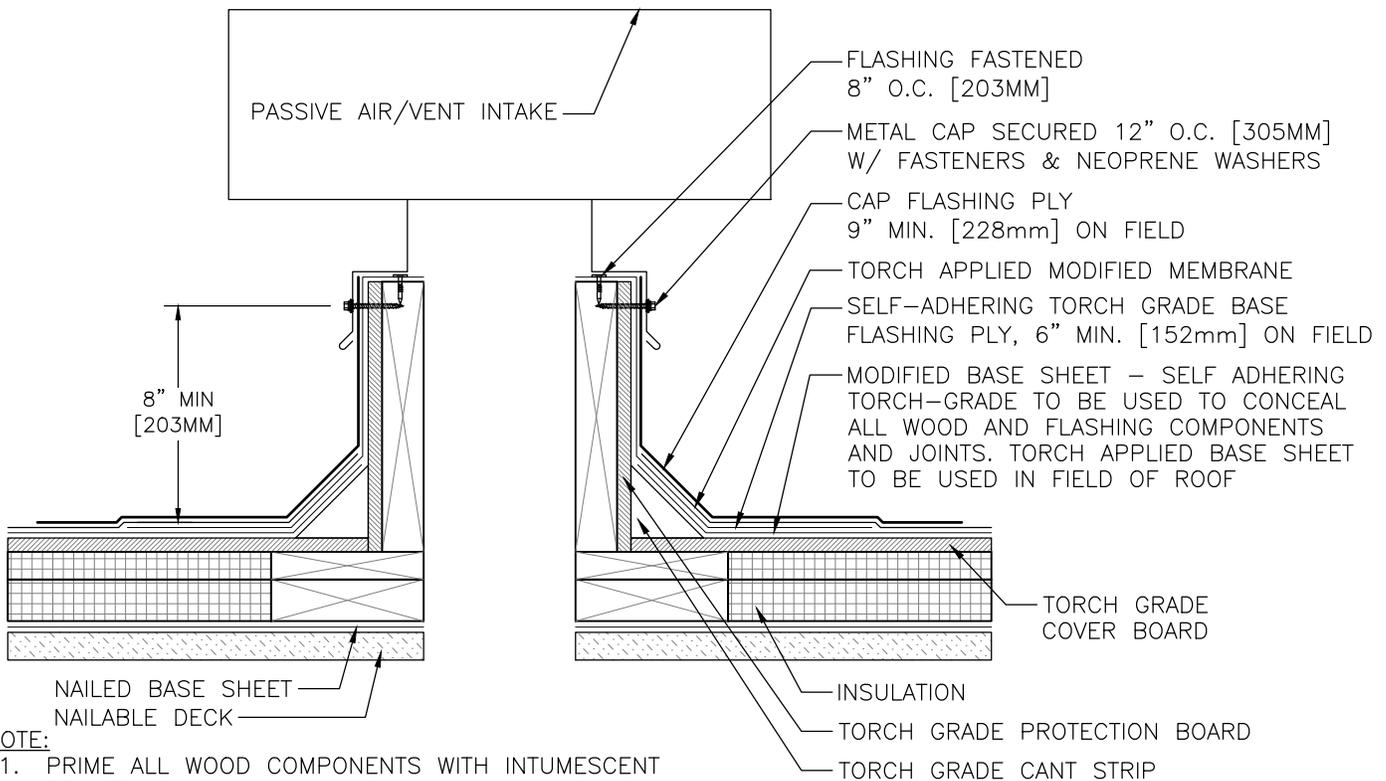

- NOTE:**
1. PRIME ALL WOOD COMPONENTS WITH INTUMESCENT PRIMER.
 2. REFERENCE SPECIFICATION FOR SURFACING, MEMBRANE TYPE, AND INSULATION/COVER BOARD TYPE AND ATTACHMENT METHOD.

DRAWINGS ON 8 1/2"x11 TITLE BLOCKS ARE NOT TO SCALE.


PASSIVE AIR / VENT INTAKE



since 1895

THE GARLAND COMPANY, INC.
 GARLAND CANADA, INC.
 THE GARLAND COMPANY UK, LTD

PROJECT:	
CUSTOMER:	
ARCHITECT:	
REPRESENTATIVE:	
DATE:	SHT: OF

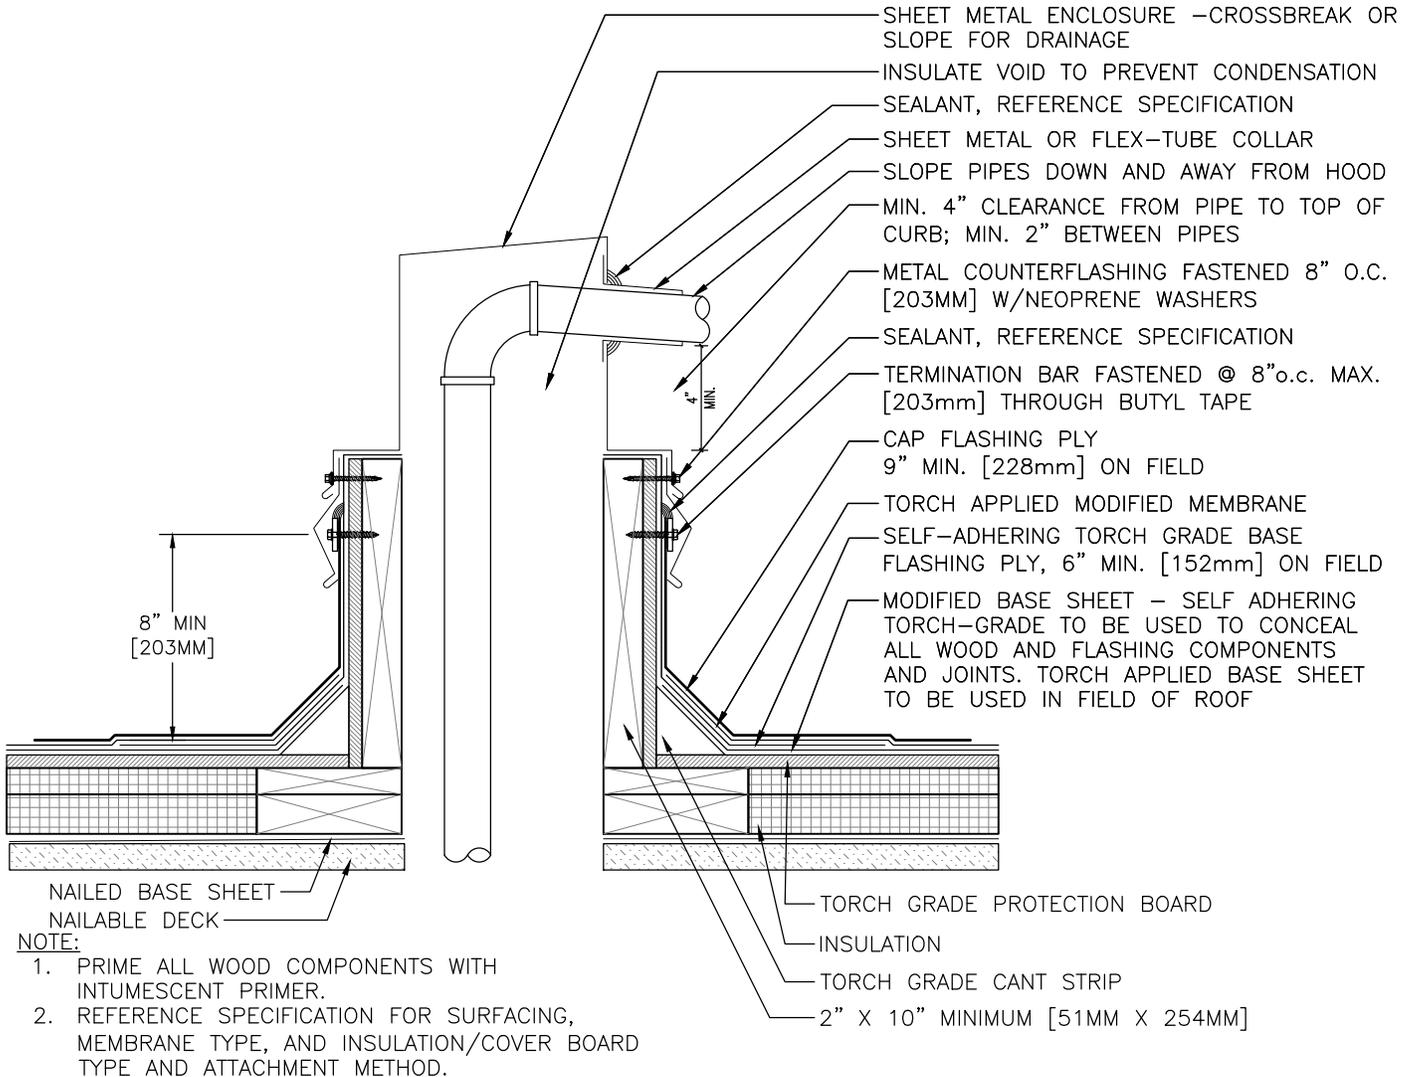


DRAWINGS ON 8 1/2"x11 TITLE BLOCKS ARE NOT TO SCALE.

PIPE HOUSING



THE GARLAND COMPANY, INC.
 GARLAND CANADA, INC.
 THE GARLAND COMPANY UK, LTD

PROJECT:	
CUSTOMER:	
ARCHITECT:	
REPRESENTATIVE:	
DATE:	SHT: OF

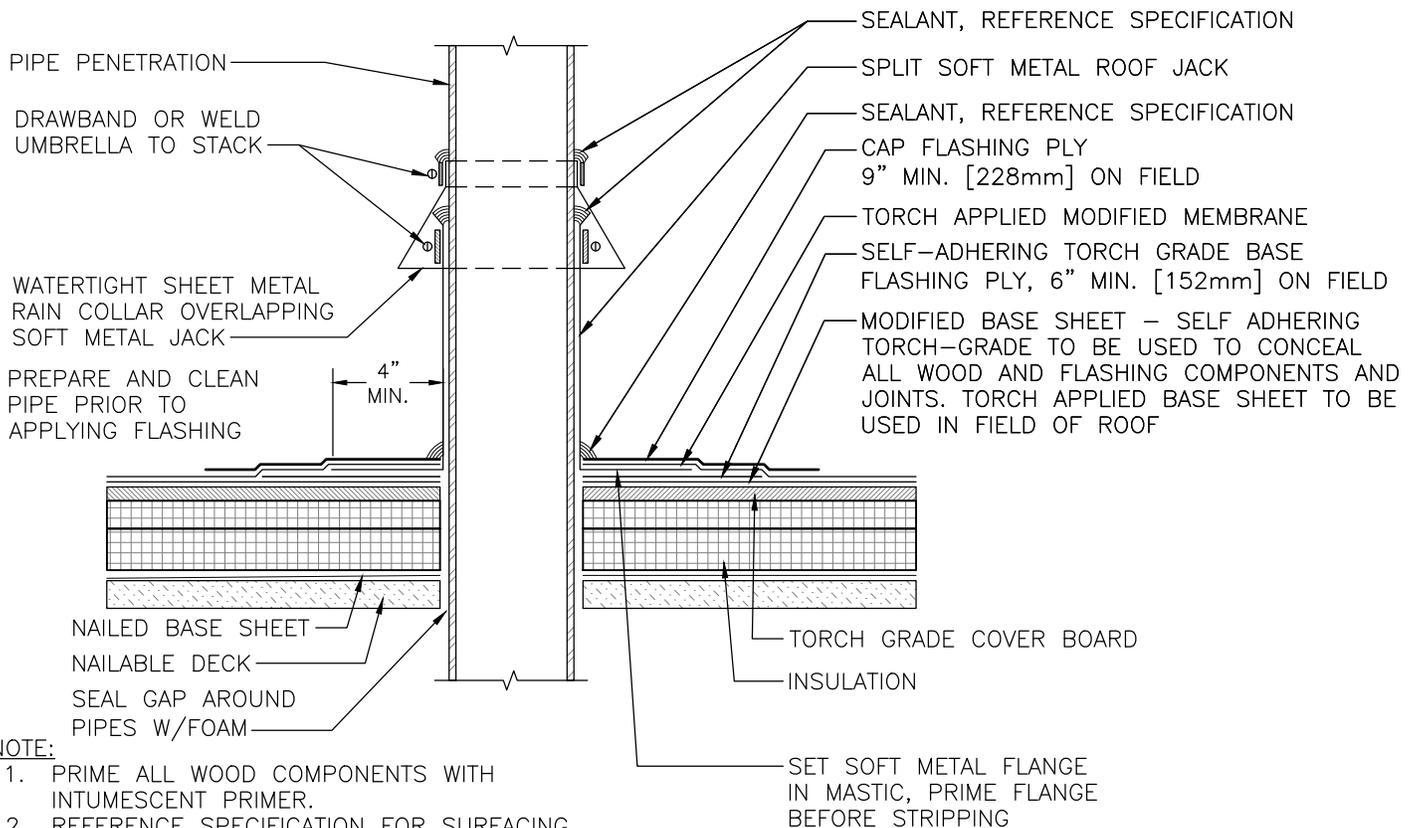

NOTE:

1. PRIME ALL WOOD COMPONENTS WITH INTUMESCENT PRIMER.
2. REFERENCE SPECIFICATION FOR SURFACING, MEMBRANE TYPE, AND INSULATION/COVER BOARD TYPE AND ATTACHMENT METHOD.

DRAWINGS ON 8 1/2" x 11" TITLE BLOCKS ARE NOT TO SCALE.


PIPE/TUBE PENETRATION - SPLIT JACK w/COLLAR



since 1895

THE GARLAND COMPANY, INC.
 GARLAND CANADA, INC.
 THE GARLAND COMPANY UK, LTD

PROJECT:	
CUSTOMER:	
ARCHITECT:	
REPRESENTATIVE:	
DATE:	SHT: OF

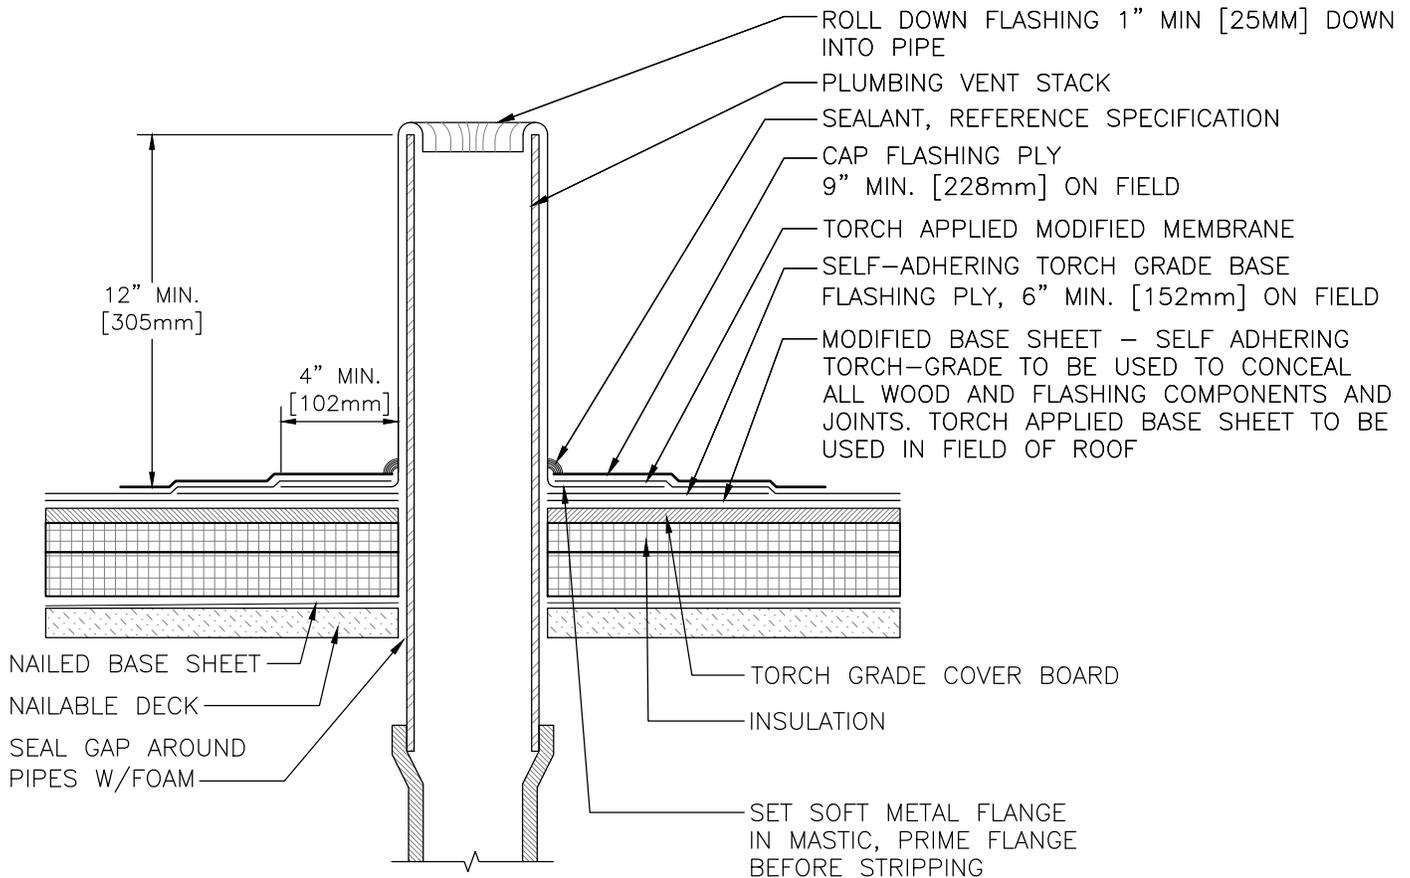

NOTE:

1. PRIME ALL WOOD COMPONENTS WITH INTUMESCENT PRIMER.
2. REFERENCE SPECIFICATION FOR SURFACING, MEMBRANE TYPE, AND INSULATION/COVER BOARD TYPE AND ATTACHMENT METHOD.


DRAWINGS ON 8 $\frac{1}{2}$ "x11 TITLE BLOCKS ARE NOT TO SCALE.

PLUMBING STACK



THE GARLAND COMPANY, INC.
 GARLAND CANADA, INC.
 THE GARLAND COMPANY UK, LTD

PROJECT:	
CUSTOMER:	
ARCHITECT:	
REPRESENTATIVE:	
DATE:	SHT: OF

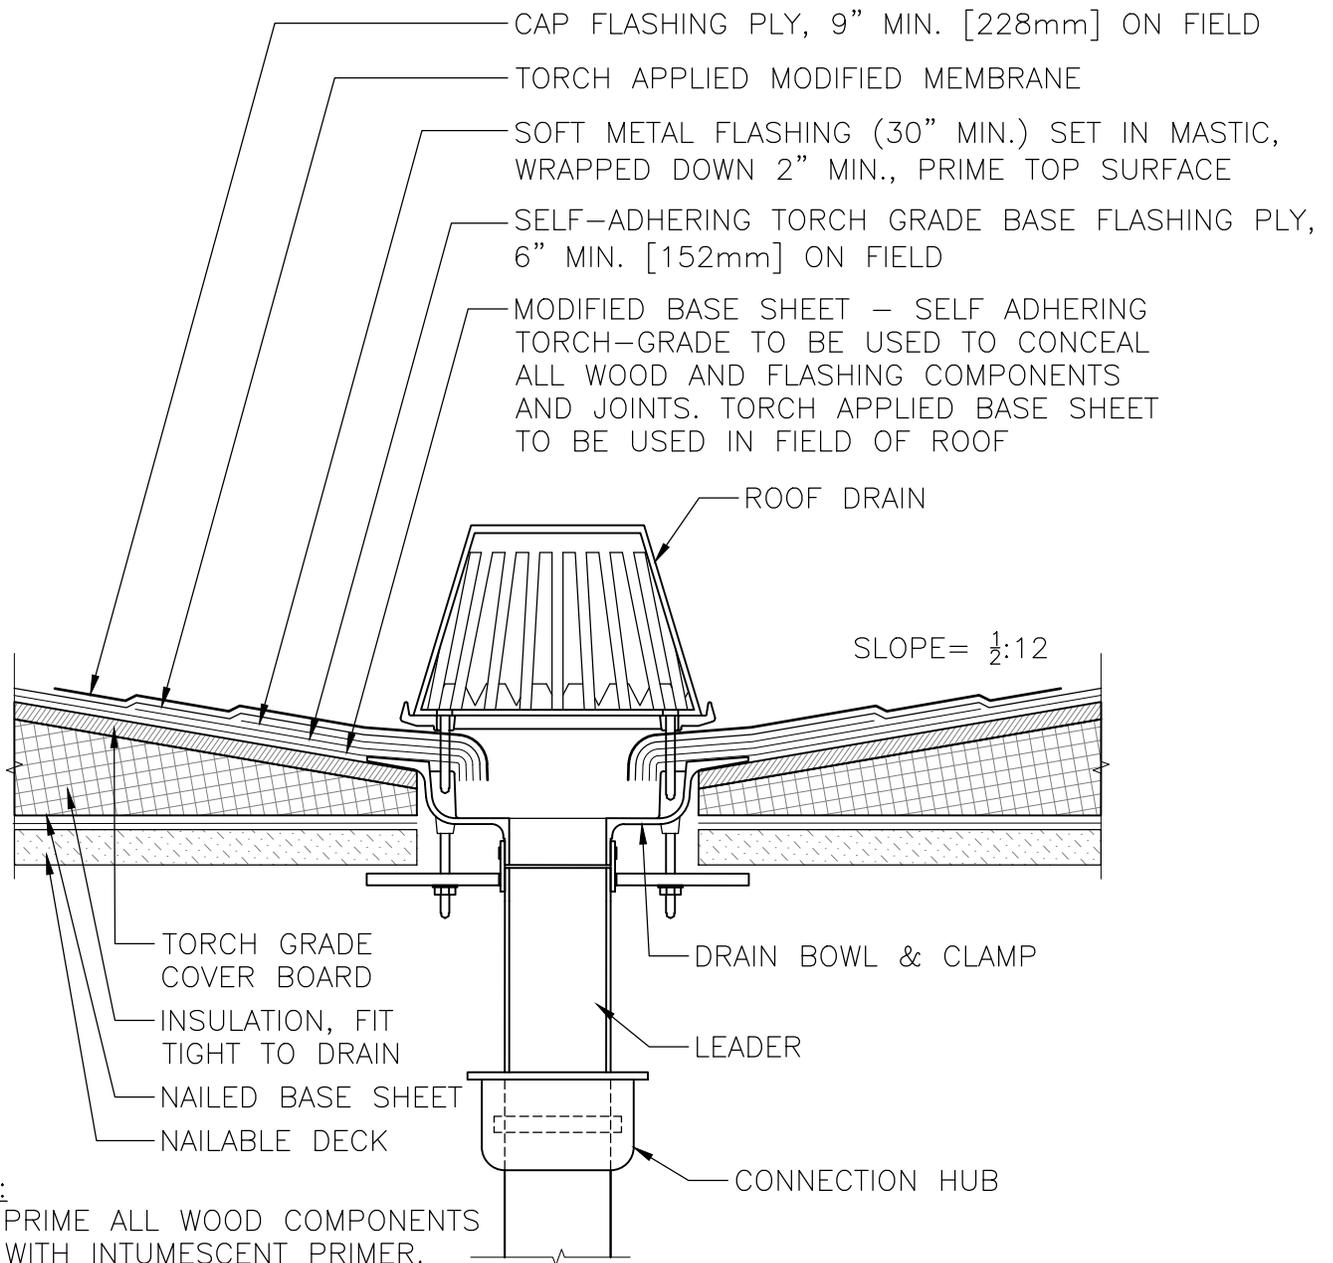

NOTE:

1. PRIME ALL WOOD COMPONENTS WITH INTUMESCENT PRIMER.
2. REFERENCE SPECIFICATION FOR SURFACING, MEMBRANE TYPE, AND INSULATION/COVER BOARD TYPE AND ATTACHMENT METHOD.


DRAWINGS ON 8 1/2"x11 TITLE BLOCKS ARE NOT TO SCALE.

ROOF DRAIN



THE GARLAND COMPANY, INC.
GARLAND CANADA, INC.
THE GARLAND COMPANY UK, LTD

PROJECT:	
CUSTOMER:	
ARCHITECT:	
REPRESENTATIVE:	
DATE:	SHT: OF

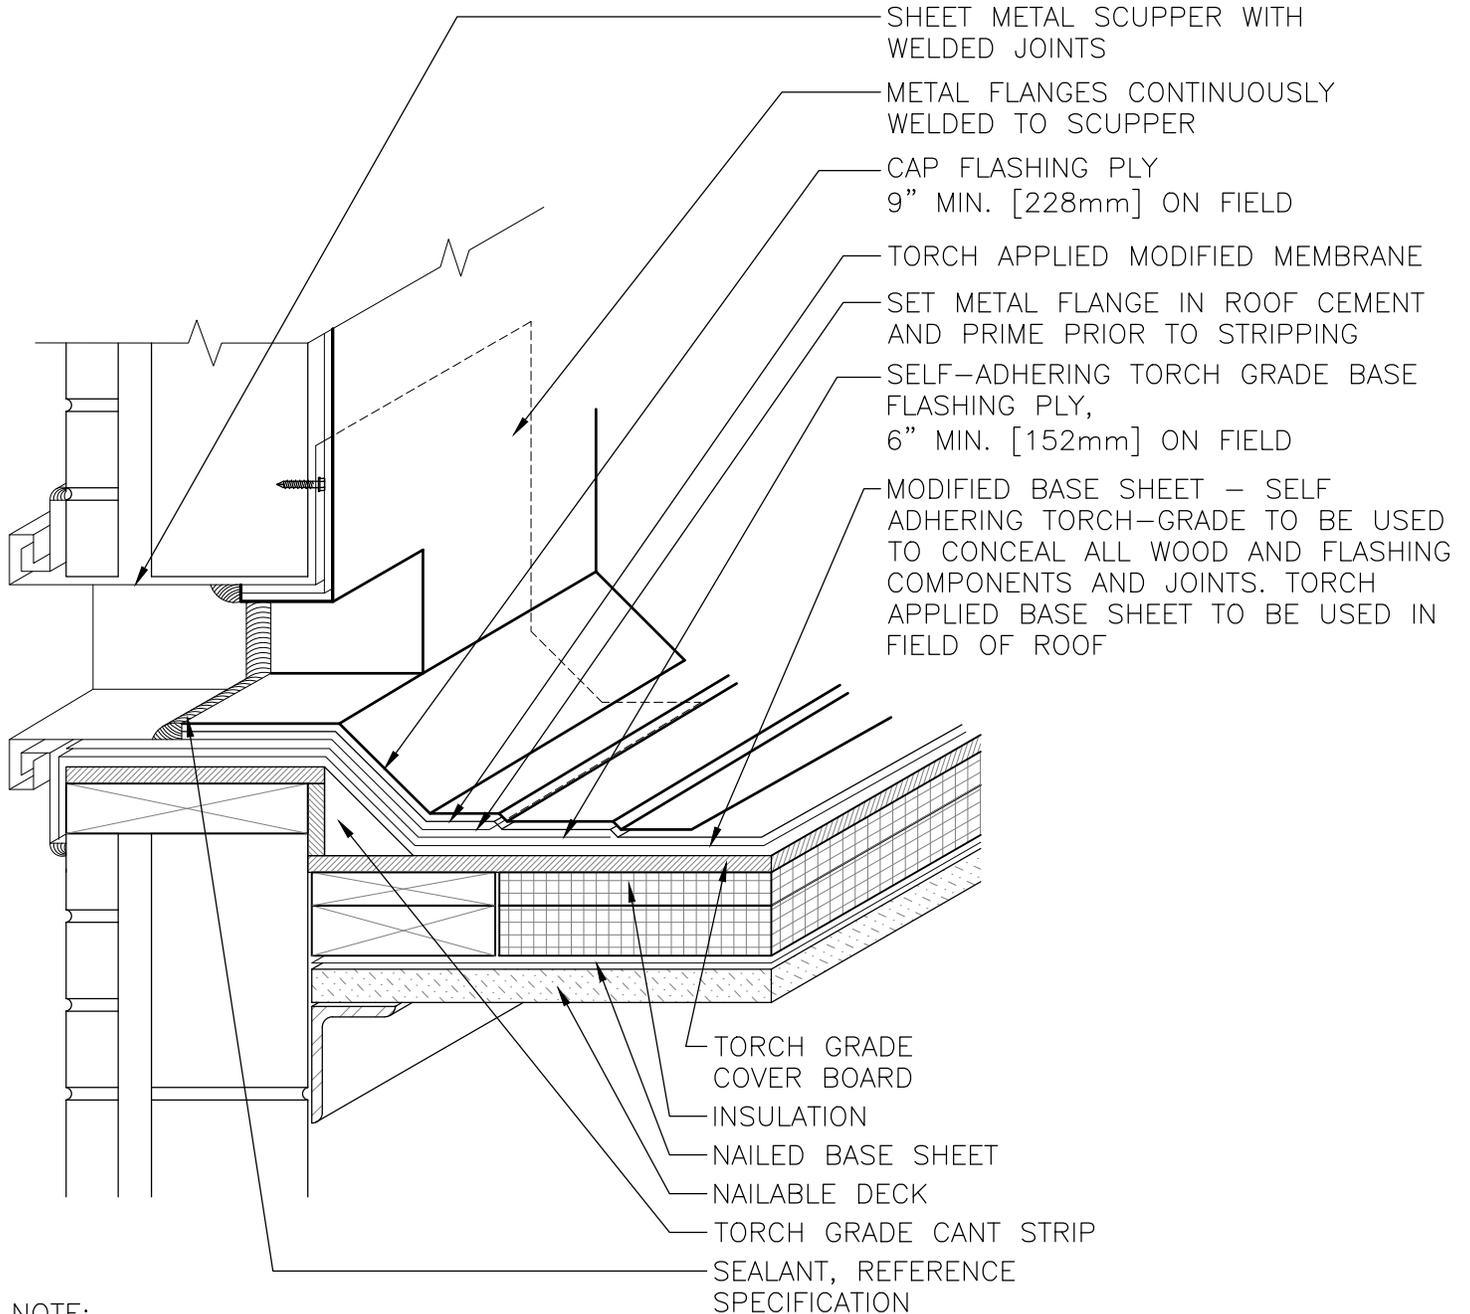

NOTE:

1. PRIME ALL WOOD COMPONENTS WITH INTUMESCENT PRIMER.
2. REFERENCE SPECIFICATION FOR SURFACING, MEMBRANE TYPE, AND INSULATION/COVER BOARD TYPE AND ATTACHMENT METHOD.

DRAWINGS ON 8½"x11 TITLE BLOCKS ARE NOT TO SCALE.


SCUPPER THROUGHWALL - OVERFLOW



since 1895

THE GARLAND COMPANY, INC.
GARLAND CANADA, INC.
THE GARLAND COMPANY UK, LTD

PROJECT:	
CUSTOMER:	
ARCHITECT:	
REPRESENTATIVE:	
DATE:	SHT: OF

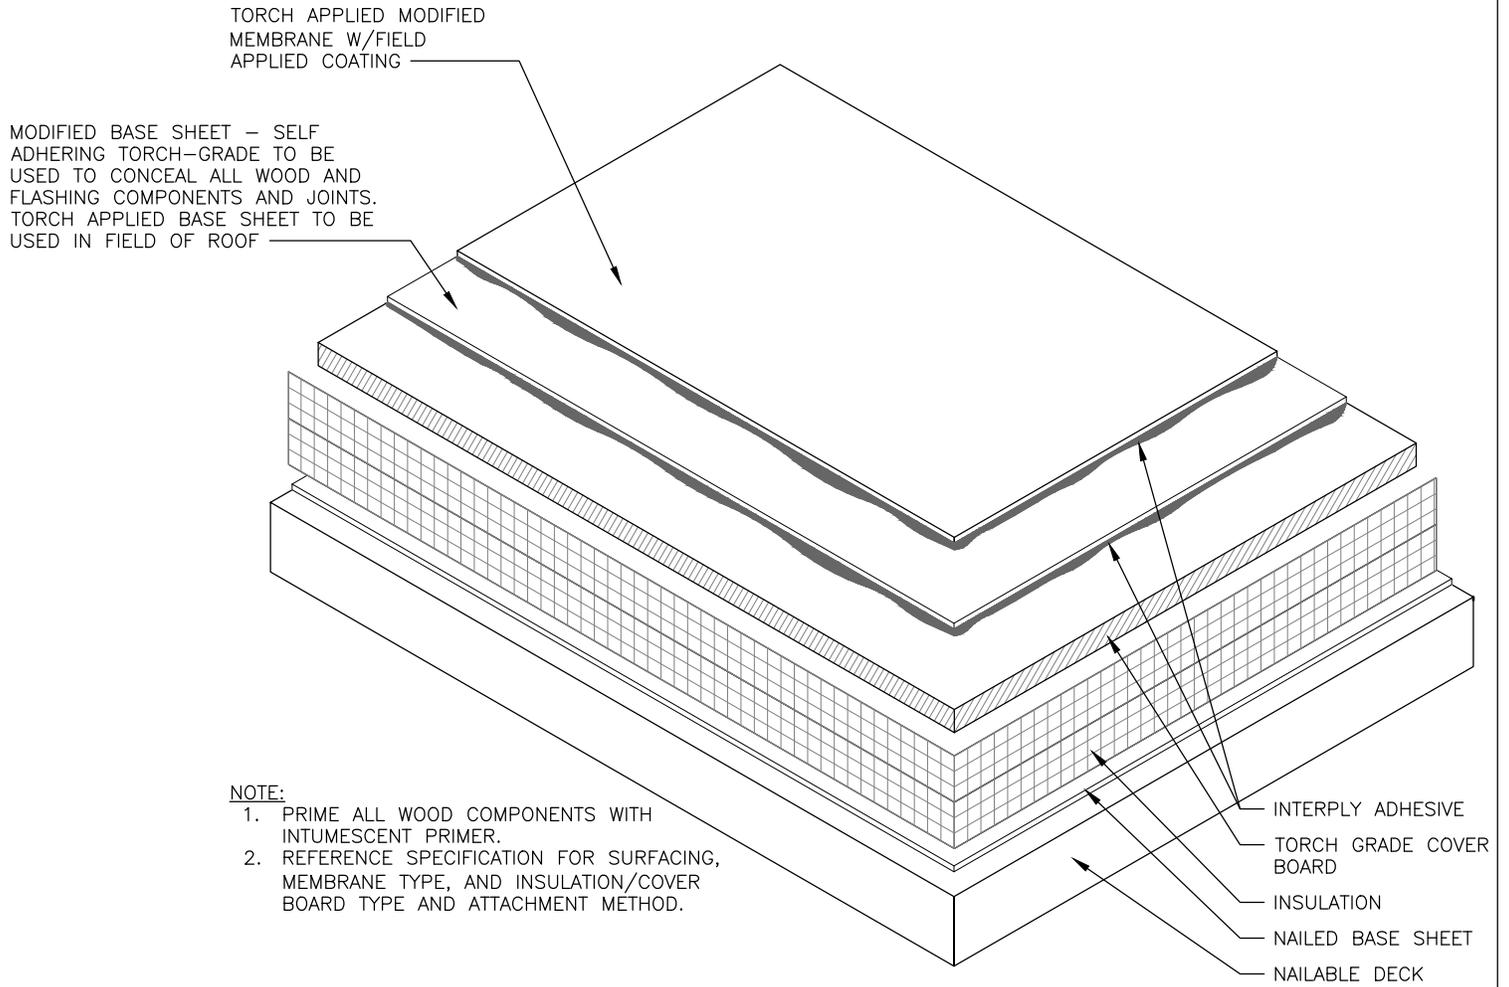


DRAWINGS ON 8 1/2" x 11" TITLE BLOCKS ARE NOT TO SCALE.

TYPICAL ROOF SYSTEM - COATED SURFACE



THE GARLAND COMPANY, INC.
GARLAND CANADA, INC.
THE GARLAND COMPANY UK, LTD

PROJECT:	
CUSTOMER:	
ARCHITECT:	
REPRESENTATIVE:	
DATE:	SHT: OF

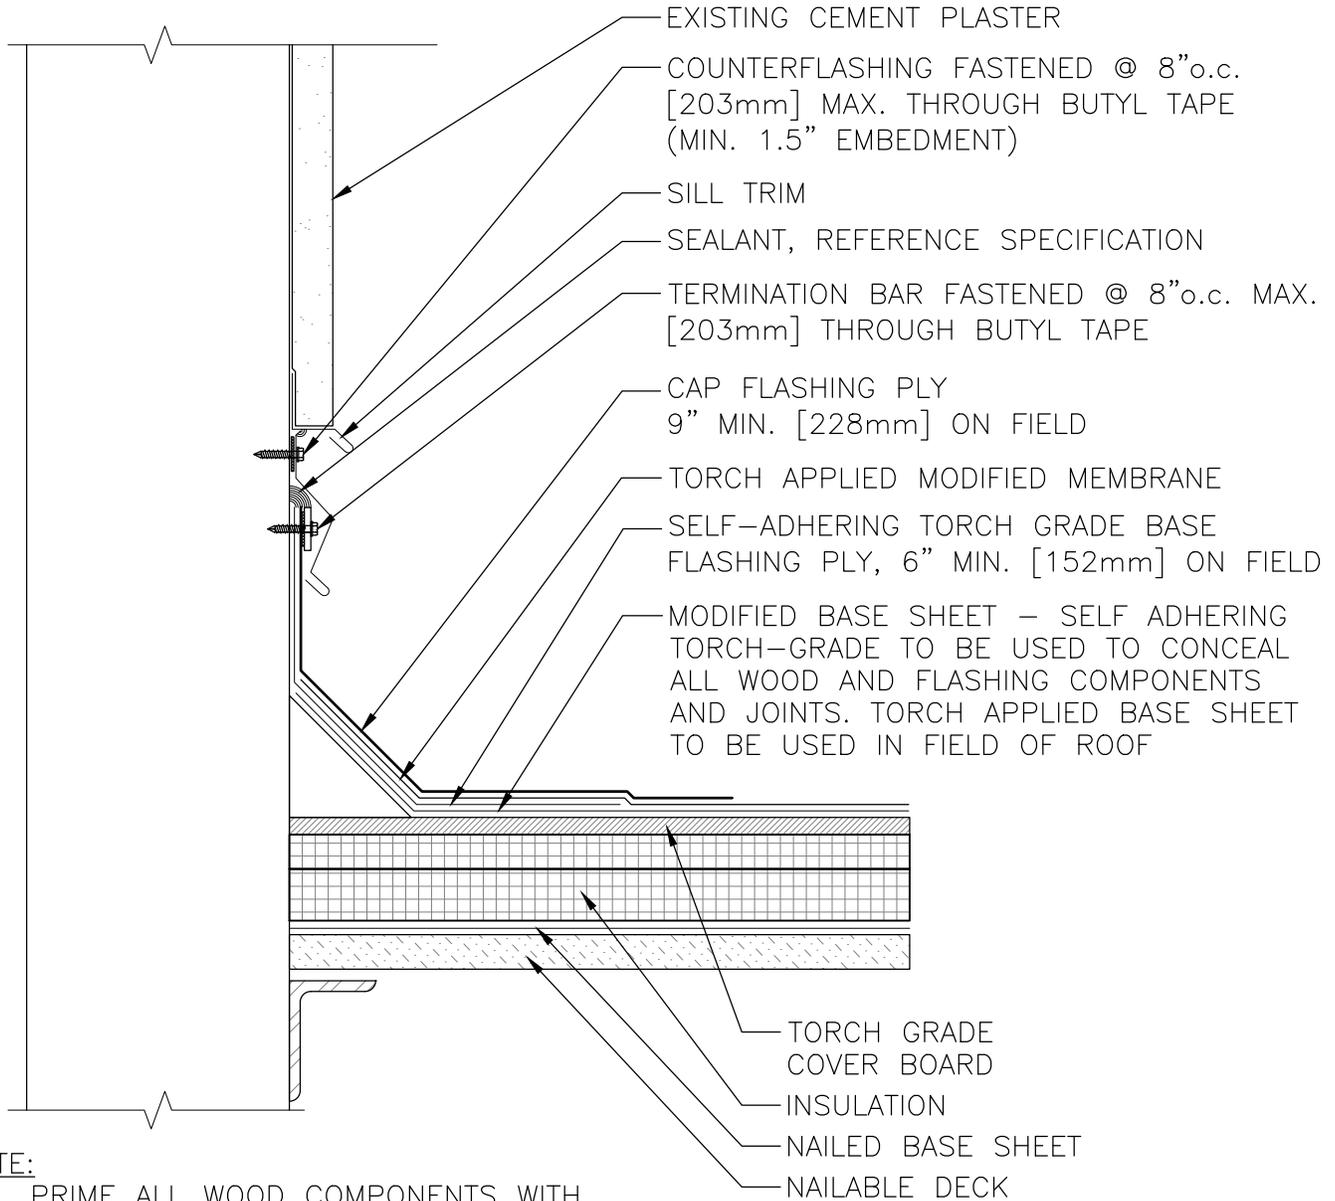

NOTE:

1. PRIME ALL WOOD COMPONENTS WITH INTUMESCENT PRIMER.
2. REFERENCE SPECIFICATION FOR SURFACING, MEMBRANE TYPE, AND INSULATION/COVER BOARD TYPE AND ATTACHMENT METHOD.

DRAWINGS ON 8 1/2"x11 TITLE BLOCKS ARE NOT TO SCALE.


WALL FLASHING AT EXISTING CEMENT PLASTER WALL



since 1895

THE GARLAND COMPANY, INC.
GARLAND CANADA, INC.
THE GARLAND COMPANY UK, LTD

PROJECT:	
CUSTOMER:	
ARCHITECT:	
REPRESENTATIVE:	
DATE:	SHT: OF

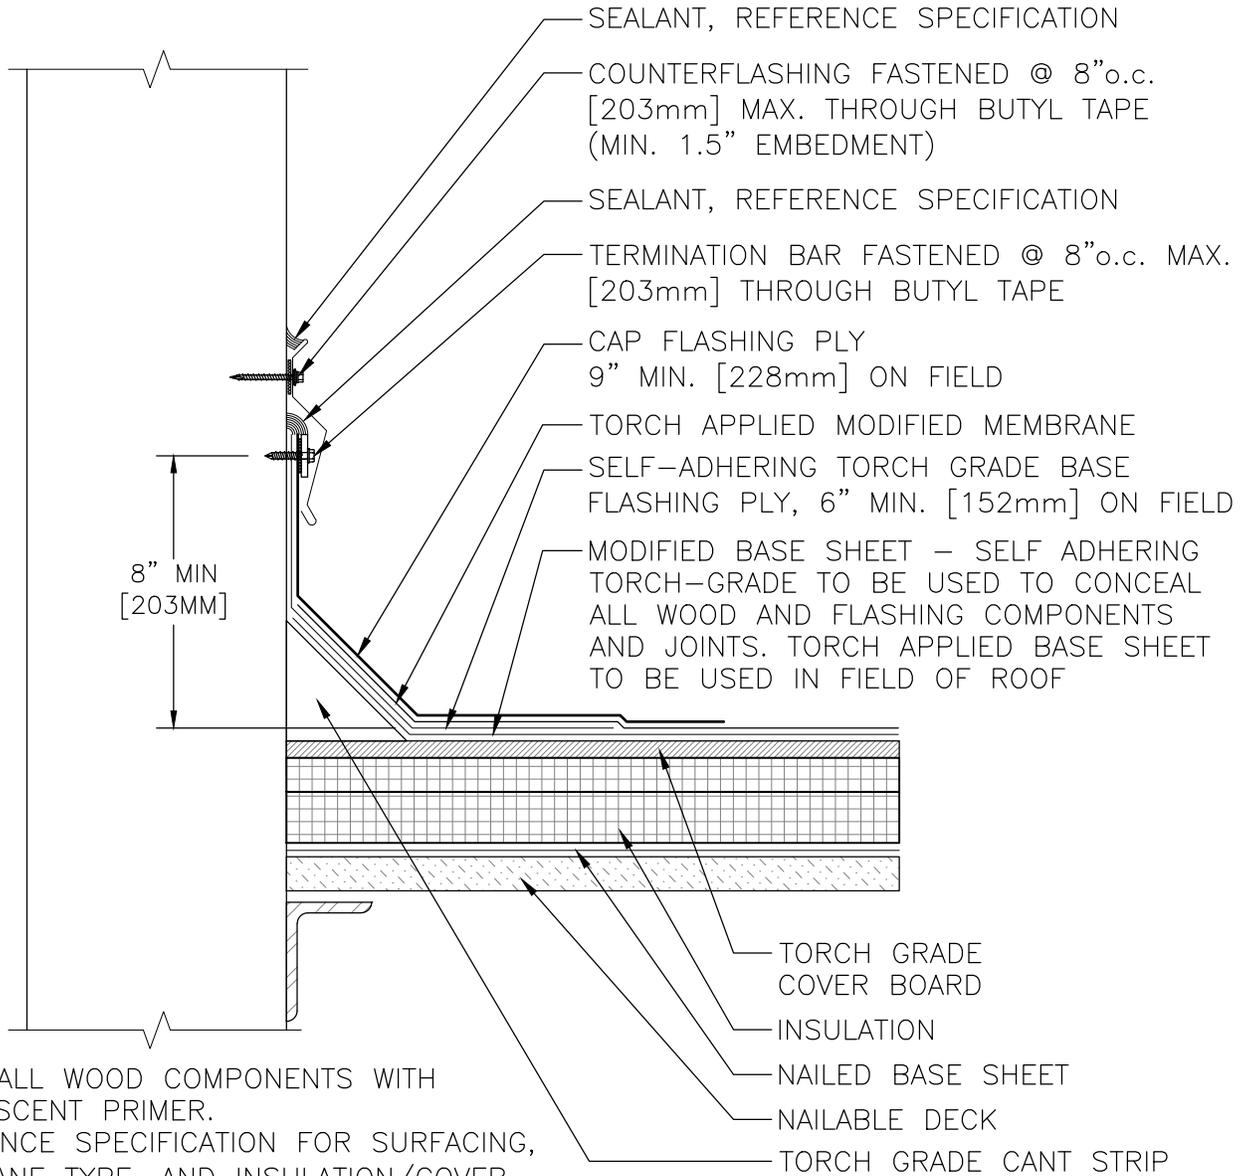

NOTE:

1. PRIME ALL WOOD COMPONENTS WITH INTUMESCENT PRIMER.
2. REFERENCE SPECIFICATION FOR SURFACING, MEMBRANE TYPE, AND INSULATION/COVER BOARD TYPE AND ATTACHMENT METHOD.

DRAWINGS ON 8½"x11 TITLE BLOCKS ARE NOT TO SCALE.

WALL FLASHING - SURFACE MOUNTED COUNTERFLASHING



THE GARLAND COMPANY, INC.
GARLAND CANADA, INC.
THE GARLAND COMPANY UK, LTD

PROJECT:	
CUSTOMER:	
ARCHITECT:	
REPRESENTATIVE:	
DATE:	SHT: OF